

Planta Replanteo y Acotados
Esc. 1:500

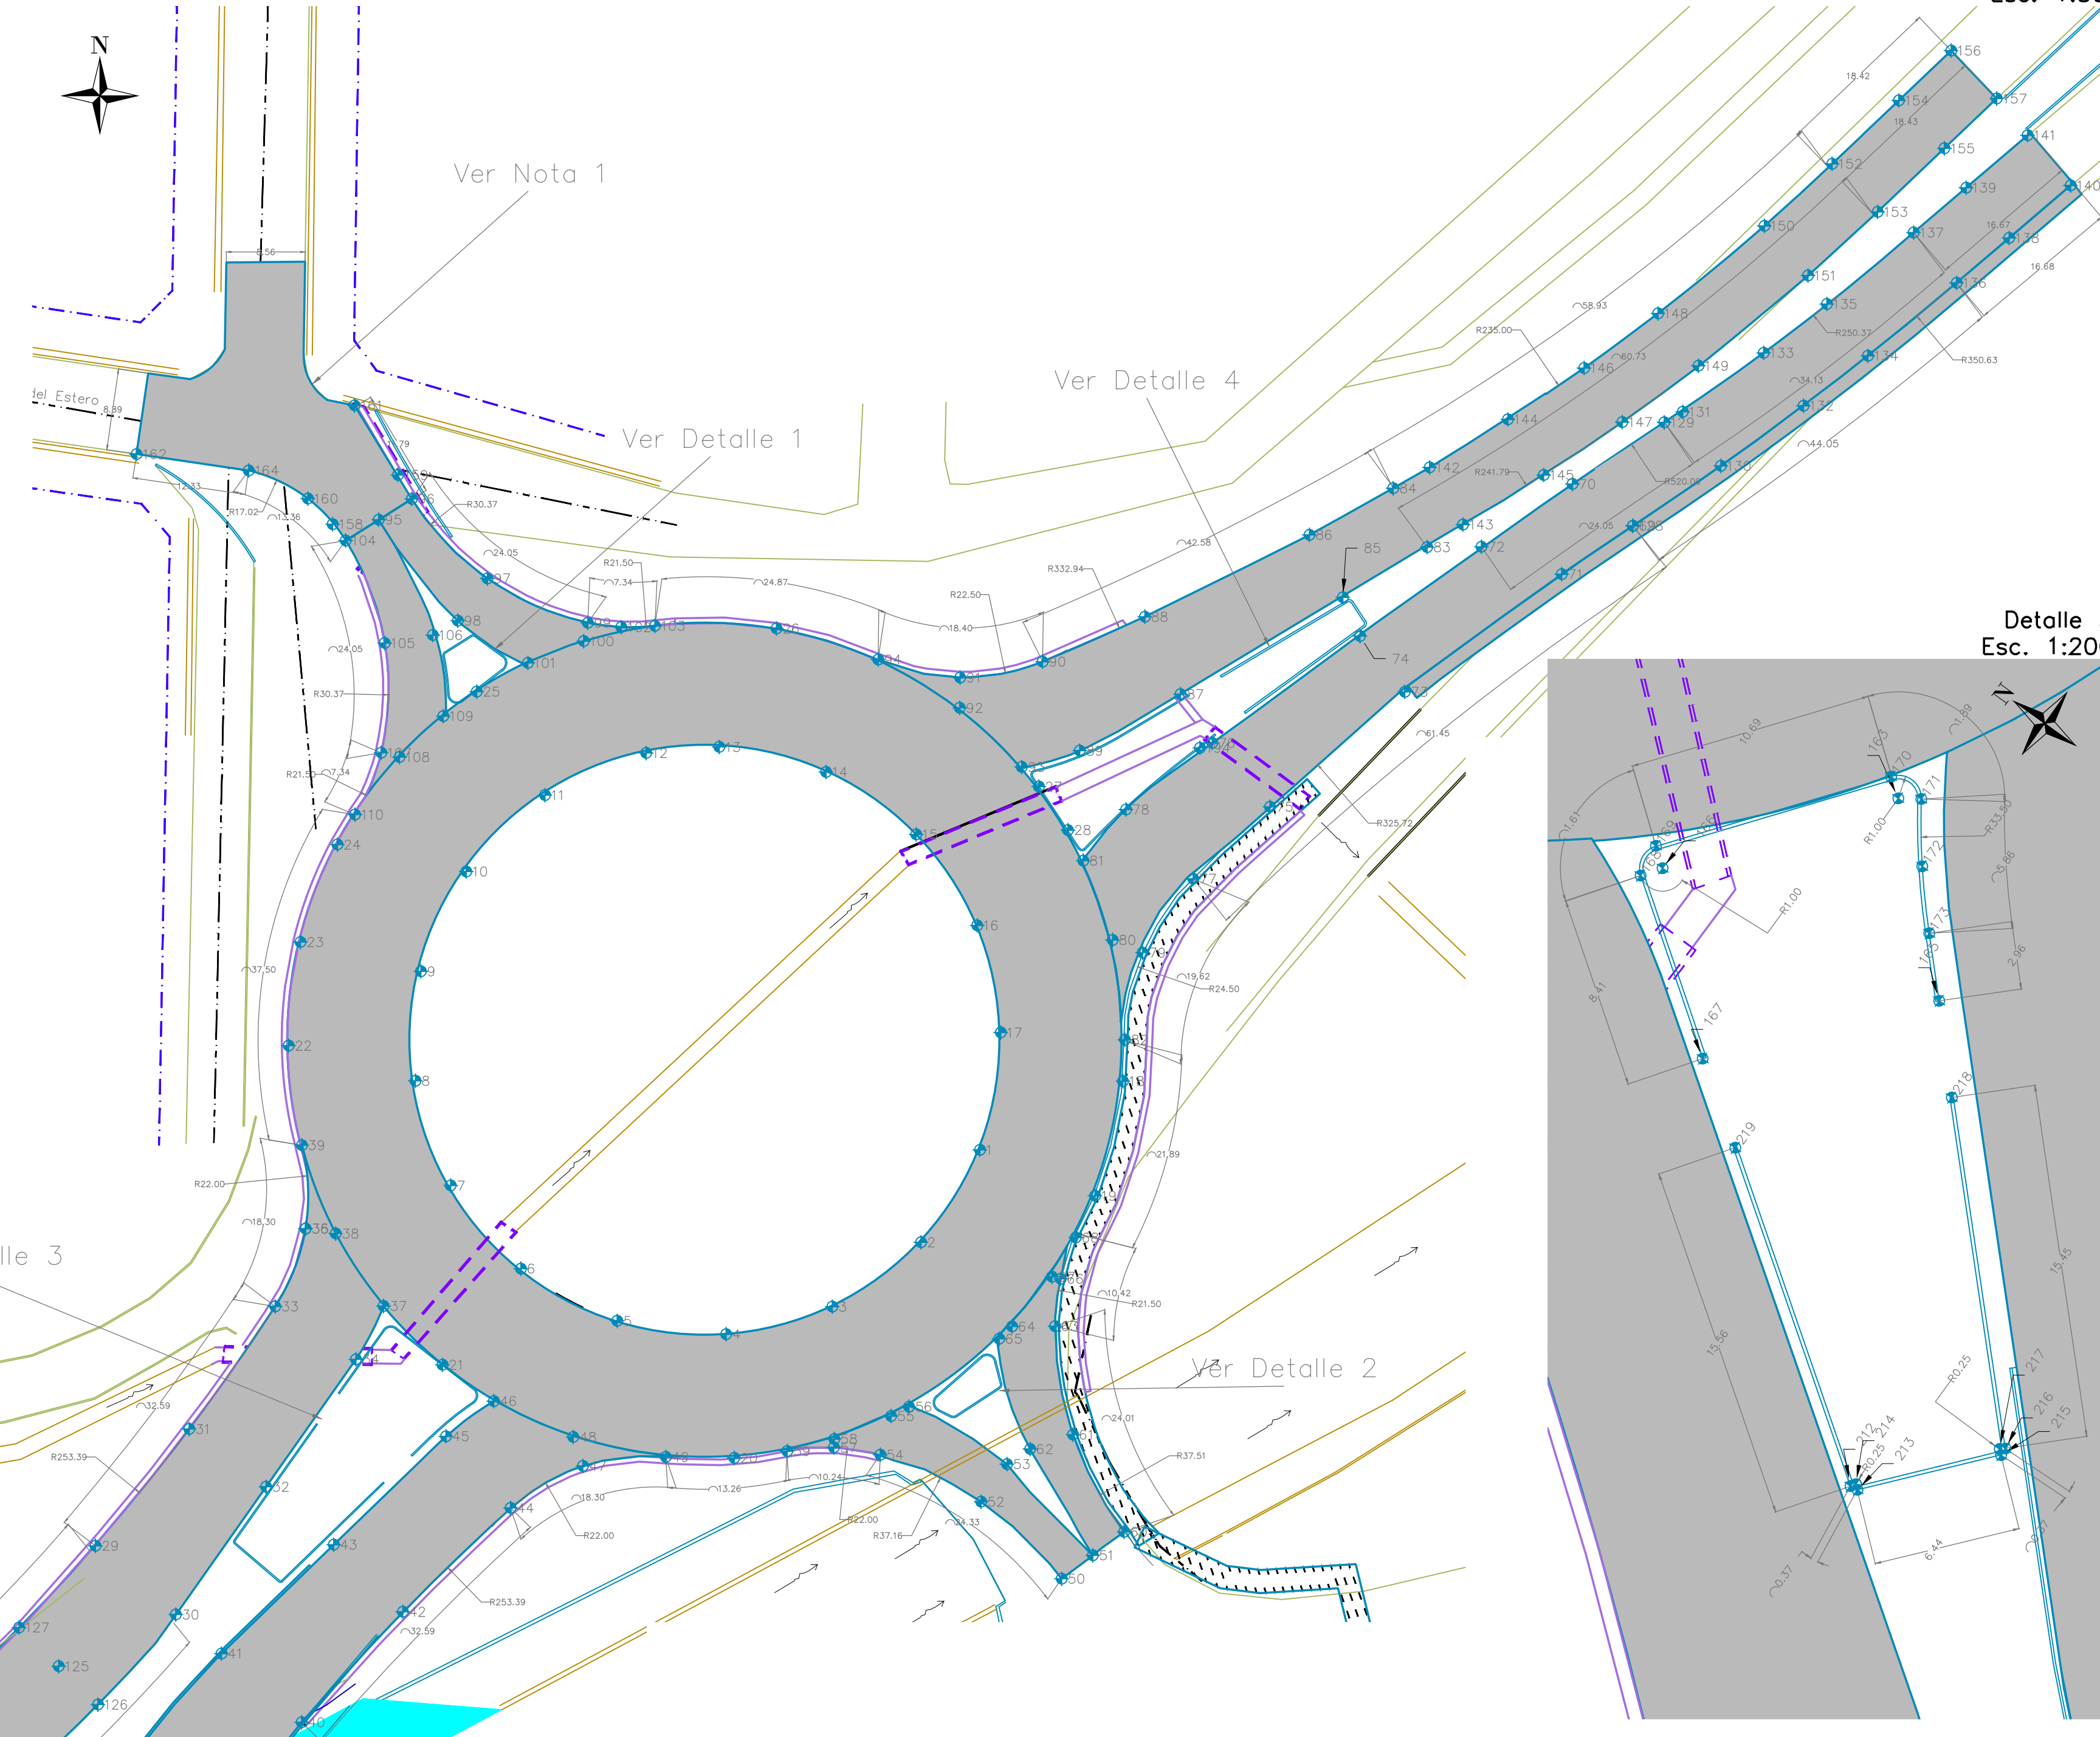


Tabla de Replanteo			
Punto	Norte	Este	Cota
1	2517093.8820	6363382.4520	719.483
2	2517087.4700	6363372.3920	719.588
3	2517077.8190	6363365.3800	719.683
4	2517066.2700	6363362.3900	719.735
5	2517054.4280	6363363.8380	719.743
6	2517043.9400	6363369.5220	719.706
7	2517036.3090	6363378.5710	719.626
8	2517032.4630	6363389.9620	719.523
9	2517033.0700	6363401.8760	719.420
10	2517037.9980	6363412.7410	719.317
11	2517046.5630	6363421.0450	719.214
12	2517057.5750	6363425.6340	719.112
13	2517065.5270	6363426.2910	719.055
14	2517077.1420	6363423.5710	719.068
15	2517096.9540	6363416.7850	719.166
16	2517093.5990	6363406.8760	719.268
17	2517096.1520	6363395.2230	719.370
18	2517109.4520	6363389.9240	719.134
19	2517106.4190	6363377.4450	719.213
20	2517067.1580	6363348.9190	719.465
21	2517035.4070	6363359.0600	719.436
22	2517018.6680	6363393.7920	719.218
23	2517019.9510	6363405.0640	719.150
24	2517023.9840	6363415.6680	719.081
25	2517039.1380	6363432.3190	718.844
26	2517071.7540	6363438.1630	718.776
27	2517100.2980	6363421.9730	718.930
28	2517103.4630	6363417.2520	718.964
29	2516997.6620	6363339.3610	719.678
30	2517006.3970	6363331.8820	719.908
31	2517007.8560	6363352.0720	719.510
32	2517016.2240	6363345.7910	719.719
33	2517017.2130	6363365.4110	719.343
34	2517025.9980	6363359.6610	719.553
35	2517020.5110	6363373.8770	719.283
36	2517020.9110	6363373.8770	719.283
37	2517029.0090	6363365.4610	719.390
38	2517023.7930	6363373.3360	719.335
39	2517020.1070	6363382.9540	719.260
40	2517020.0950	6363320.1520	719.994
41	2517011.3600	6363327.6320	720.224
42	2517031.0850	6363332.1810	719.678
43	2517023.5910	6363339.4830	719.887
44	2517042.8250	6363343.4790	719.362
45	2517035.7910	6363351.2750	719.572
46	2517040.9960	6363355.1050	719.454
47	2517050.6990	6363348.0460	719.369
48	2517049.6430	6363351.2000	719.473
49	2517059.7130	6363349.0310	719.473
50	2517102.7760	6363335.7780	719.222
51	2517106.1750	6363338.3280	719.275
52	2517094.0250	6363344.1520	719.355
53	2517096.8300	6363348.2550	719.454
54	2517083.0460	6363349.2670	719.333
55	2517084.2220	6363353.4800	719.414
56	2517086.1770	6363354.4990	719.404
57	2517077.9980	6363350.0600	719.374
58	2517078.0350	6363350.9860	719.441
59	2517072.9140	6363349.6690	719.457
60	2517109.5750	6363340.8790	719.190
61	2517104.0180	6363351.4570	719.322
62	2517099.3490	6363349.8900	719.420
63	2517102.0680	6363363.2540	719.217
64	2517097.3840	6363363.2270	719.321
65	2517095.9800	6363361.8870	719.329
66	2517102.6770	6363368.4140	719.175
67	2517101.7280	6363368.6440	719.277
68	2517104.3130	6363372.8980	719.236
69	2517164.9210	6363450.3460	717.862
70	2517158.3657	6363454.9048	718.030
71	2517157.1990	6363445.1030	718.006
72	2517148.4615	6363448.0836	718.230
73	2517140.1170	6363432.2890	718.329
74	2517135.2430	6363438.3610	718.485
75	2517125.4530	6363419.7870	718.614
76	2517119.1700	6363426.7290	718.801
77	2517117.0970	6363411.9530	718.783
78	2517109.7820	6363419.4860	718.993
79	2517111.5950	6363403.9090	718.939
80	2517108.3220	6363405.2920	719.026

Tabla de Replanteo			
Punto	Norte	Este	Cota
81	2517105.1340	6363413.9280	718.986
82	2517109.6650	6363394.4330	719.110
83	2517142.5550	6363448.0370	718.156
84	2517138.8580	6363454.4460	718.008
85	2517133.3840	6363442.5690	718.310
86	2517129.7380	6363449.3730	718.155
87	2517115.7200	6363432.0370	718.678
88	2517111.8370	6363440.4610	718.493
89	2517104.7550	6363425.8880	718.894
90	2517100.7110	6363435.5780	718.684
91	2517091.7410	6363433.8440	718.763
92	2517091.6960	6363430.5460	718.824
93	2517098.4330	6363424.1170	718.913
94	2517082.8160	6363435.8120	718.799
95	2517028.4750	6363451.0230	718.429
96	2517032.0720	6363453.2870	718.300
97	2517040.2980	6363444.6270	718.563
98	2517037.0740	6363440.0430	718.755
99	2517051.2290	6363439.8090	718.766
100	2517050.7870	6363437.8090	718.825
101	2517044.6950	6363435.4440	718.861
102	2517054.8630	6363439.3270	718.779
103	2517058.5270	6363439.4670	718.808
104	2517024.8780	6363448.7590	718.344
105	2517029.1290	6363437.5960	718.626
106	2517034.3580	6363438.4720	718.732
107	2517028.7450	6363425.6580	718.922
108	2517030.7390	6363425.1910	718.974
109	2517035.4970	6363429.6530	718.930
110	2517025.8920	6363418.9330	719.025
111	2516934.3660	6363278.0840	720.498
112	2516928.6110	6363288.6140	720.598
113	2516945.2100	6363290.8490	720.471
114	2516948.0750	6363285.6060	720.531
115	2516942.3200	6363296.1360	720.408
116	2516951.3410	6363294.2000	720.405
117	2516954.1720	6363289.0190	720.487
118	2516948.4170	6363299.5500	720.323
119	2516962.7520	6363300.9950	720.280
120	2516965.9200	6363296.0950	720.402
121	2516959.4040	6363306.1720	720.163
122	2516978.3080	6363312.2750	720.099
123	2516982.0170	6363307.6960	720.218
124	2516974.4640	6363317.0210	719.985
125	2516993.6620	6363326.2530	719.903
126	2516997.9220	6363322.0840	720.018
127	2516989.3450	6363330.4770	719.793
128	2517164.9540	6363450.3700	717.862
129	2517168.3472	6363461.6136	718.870
130	2517174.5110	6363456.8770	717.697
131	2517170.3630	6363462.7620	717.841
132	2517183.5030	6363463.4330	717.538
133	2517179.1690	6363469.1820	717.682
134	2517190.5190	6363488.8620	717.412
135	2517186.0420	6363474.5000	717.556
136	2517200.1540	6363476.7980	717.234
137	2517195.4780	6363482.2730	717.378
138	2517205.8700	6363481.6800	717.127
139	2517201.1940	6363487.1550	717.271
140	2517212.5610	6363487.3950	717.001
141	2517207.8850	6363492.8700	717.145
142	2517142.8190	6363456.7090	717.957
143	2517146.4560	6363450.4950	718.101
144	2517151.3390	6363461.9420	717.833
145	2517155.2380	6363455.8890	717.977
146	2517159.6290	6363467.5330	717.709
147	2517163.7810	6363461.6510	717.853
148	2517167.6740	6363473.4720	717.585
149	2517172.0720	6363467.7720	717.729
150	2517179.2490	6363483.0080	717.399
151	2517184.0020	6363477.6000	717.543
152	2517186.6260	6363489.7590	717.275
153	2517191.5700	6363484.5240	717.419
154	2517193.8730	6363496.6500	717.151
155	2517198.8370	6363491.4360	717.295
156	2517199.5660	6363502.0710	717.053
157	2517204.5310	6363496.8570	717.197
158	2517023.4640	6363450.5360	718.310
159	2517030.5750	6363455.8880	718.310
160	2517020.7640	6363453.3190	718.238

Tabla de Replanteo			
Punto	Norte	Este	Cota
161	2517025.8417	6363463.4603	718.180
162	2517002.1111	6363458.1529	718.440
163	2517038.2341	6363355.7217	0.000
164	2517014.3230	6363456.3840	718.211
165	2517032.1161	6363349.1348	719.810
166	2517029.7836	6363362.2744	0.000
167	2517024.0670	6363356.0209	719.610
168	2517028.9614	6363362.8653	719.440
169	2517030.4059	6363363.0770	719.400
170	2517038.8199	6363356.5329	719.440
171	2517038.7943	6363354.8933	719.450
172	2517036.4422	6363353.1479	719.610
173	2517034.2507	6363351.2029	719.700
174	2517035.6798	6363436.6527	718.780
175	2517035.4560	6363436.1308	718.790
176	2517035.7923	6363434.0706	718.740
177	2517035.9753	6363431.9911	718.890
178	2517037.6001	6363431.2264	718.940
179	2517042.0107	6363434.6479	719.900
180	2517042.0007	6363436.2553	718.800
181	2517044.6950	6363438.4040	718.700
182	2517038.4970	6363438.4259	718.690
183	2517105.3347	6363415.1127	718.960
184	2517104.5860	6363415.2147	718.960
185	2517099.4978	6363427.9918	718.920
186	2517099.8005	6363423.7520	718.910
187	2517104.6458	6363425.3021	718.900
188	2517109.2006	6363427.5680	718.830
189	2517116.6157	6363431.9880	718.680
190	2517099.9162	6363423.2656	0.000
191	2517111.3431	6363420.9314	718.980
192	2517119.5416	6363427.5990	718.790
194	2517117.8396	6363426.1997	719.810
195	2517134.0672	6363441.8118	0.000
196	2517120.0548	6363434.0395	718.610
197	2517133.8111	6363442.2412	718.320
198	2517134.5147	6363	